


HELYSZÍNRAJZ - EOv vázlat

a 0303/5 helyrajzi számú földrészleten létesítendő épületekről

Méretarány: 1:2000

1	852454.270	333902.810	175	852622.780	333915.710
10	852462.490	333795.130	176	852630.910	333916.330
11	852476.450	333796.200	177	852631.150	333913.140
20	852468.470	333900.710	186	852639.140	333808.650
21	852468.220	333903.880	187	852653.090	333809.720
22	852476.350	333904.500	196	852645.100	333914.200
23	852476.590	333901.330	197	852644.860	333917.400
32	852484.580	333796.820	198	852652.990	333918.020
33	852498.530	333797.890	199	852653.230	333914.820
42	852490.540	333902.390	208	852661.220	333810.340
43	852490.300	333905.570	209	852675.170	333811.410
44	852498.430	333906.190	218	852667.180	333915.890
45	852498.670	333903.010	219	852666.940	333919.090
54	852506.660	333798.510	220	852675.070	333919.710
55	852520.610	333799.580	221	852675.310	333916.510
64	852512.620	333904.080	230	852683.300	333812.030
65	852512.380	333907.260	231	852697.250	333813.100
66	852520.510	333907.880	240	852689.260	333917.580
67	852520.750	333904.700	241	852689.020	333920.780
76	852528.740	333800.200	242	852697.150	333921.400
77	852542.690	333801.270	243	852697.390	333918.200
86	852534.700	333905.770	252	852705.380	333813.720
87	852534.460	333908.950	253	852719.330	333814.790
88	852542.590	333909.570	262	852711.340	333919.270
89	852542.830	333906.390	263	852711.100	333922.470
98	852550.820	333801.890	264	852719.230	333923.090
99	852564.770	333802.960	265	852719.470	333919.890
108	852556.780	333907.450	274	852727.460	333815.410
109	852556.540	333910.640	275	852741.410	333816.480
110	852564.670	333911.260	284	852733.430	333920.950
111	852564.910	333908.080	285	852733.180	333924.160
120	852572.900	333803.580	286	852741.310	333924.780
121	852586.850	333804.650	287	852741.560	333921.570
130	852578.860	333909.140	296	852749.540	333817.100
131	852578.620	333912.330	297	852763.490	333818.170
132	852586.750	333912.950	306	852755.510	333922.640
133	852586.990	333909.760	307	852755.260	333925.850
142	852594.980	333805.270	308	852755.420	333925.860
143	852608.930	333806.340	309	852755.100	333930.070
152	852600.940	333910.830	310	852775.180	333931.600
153	852600.700	333914.020	311	852777.420	333902.250
154	852608.830	333914.640	312	852770.600	333901.730
155	852609.070	333911.450	313	852768.920	333923.670
164	852617.060	333806.960	314	852787.040	333893.130
165	852631.010	333808.030	315	852815.520	333895.310
174	852623.020	333912.520	316	852820.380	333831.890
			317	852791.900	333829.710

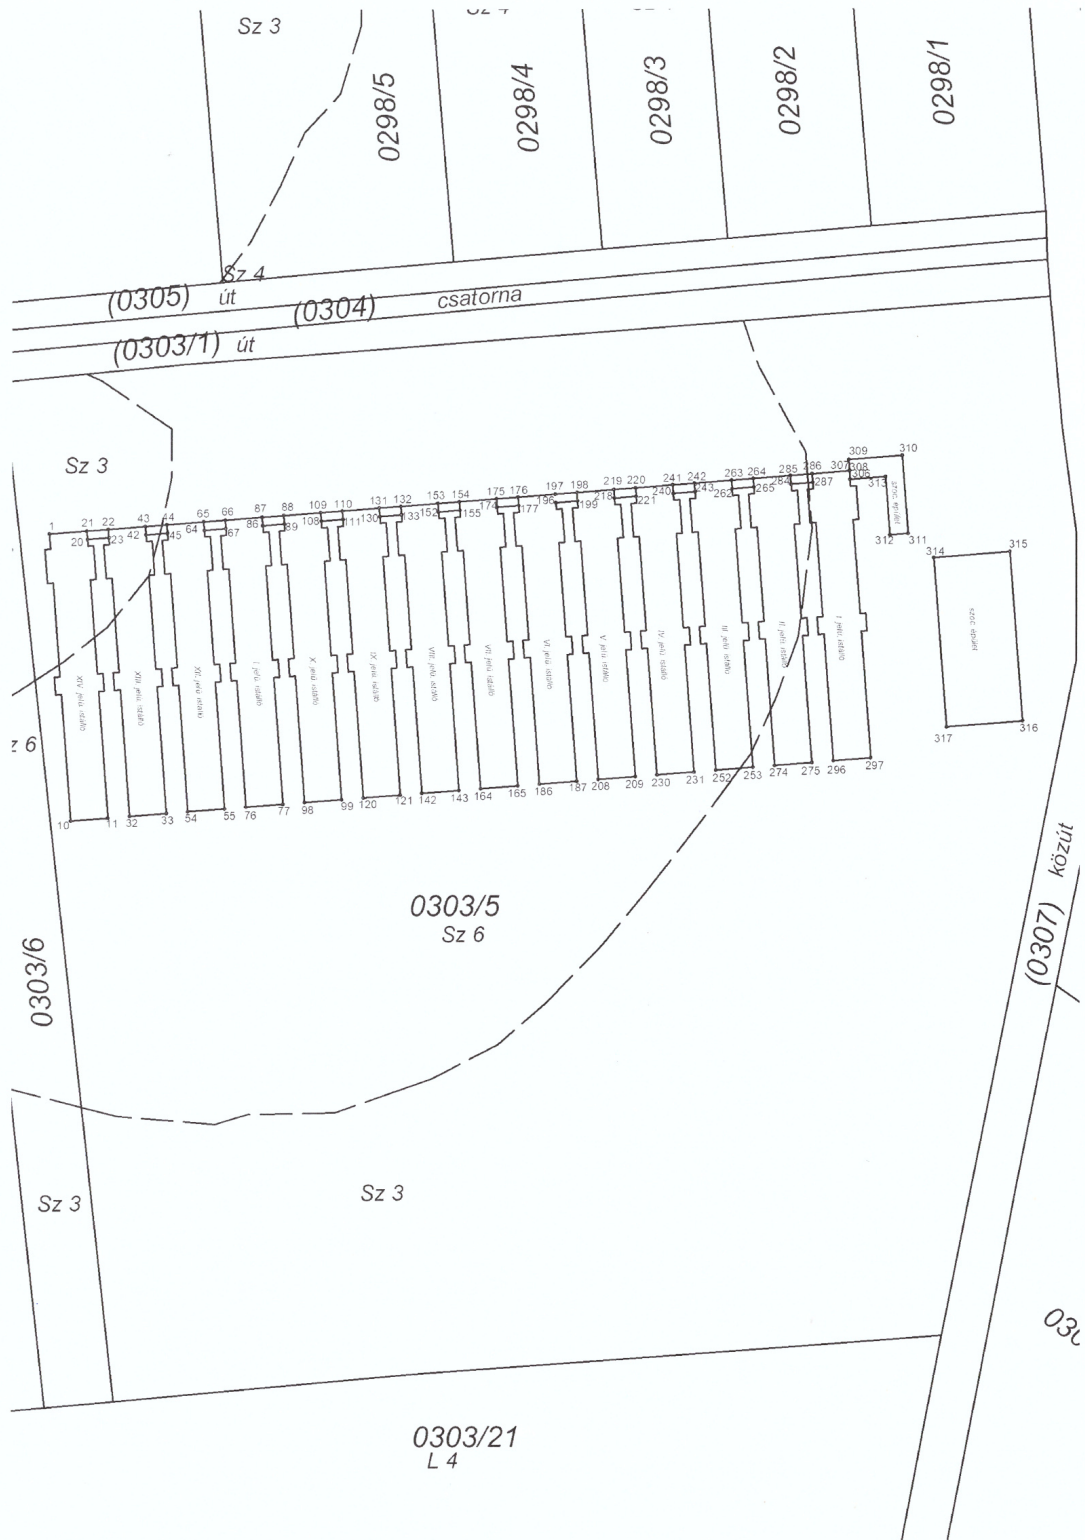

Jldombrád, 2024. május 23.

Cészítő és minőséget tanúsító:

Vincze Károly
Földmérő ig. száma: 7493/2018
Ing. rend. min. szám: 1760/2002